


# 1.stāva plāns

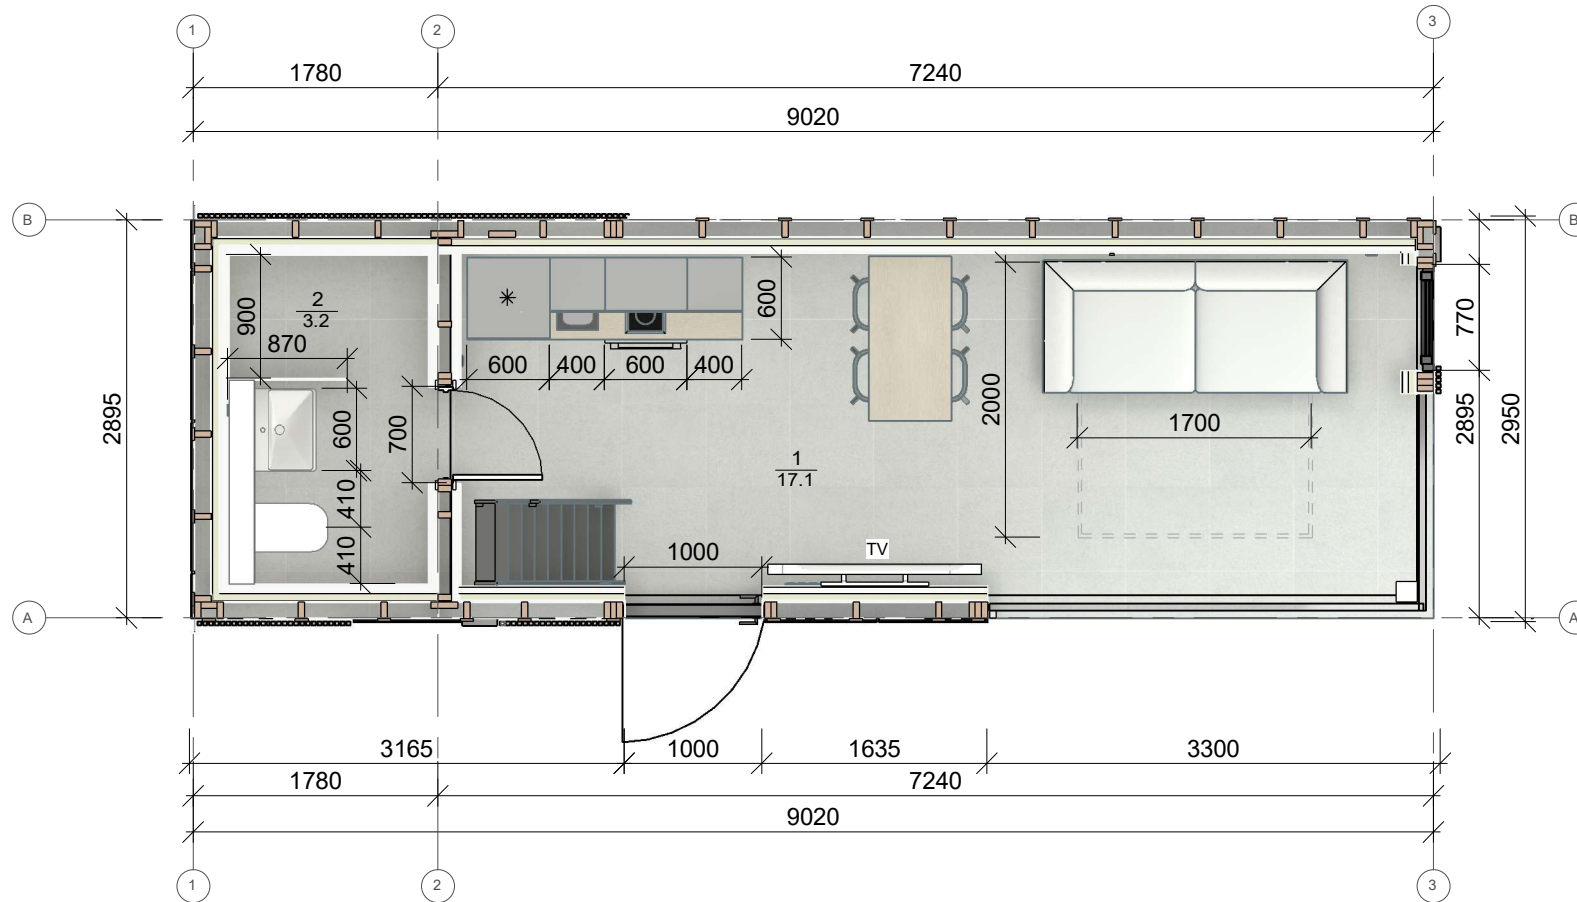

Nr.	Telpa	Laukums	Perimetr
1	Istaba	17 m <sup>2</sup>	18860
2	Sanmezgls	3 m <sup>2</sup>	9080
3	Loft	21 m <sup>2</sup>	22270

Project Manager:

www.tesla.lv  
tesla@tesla.lv



**TESLA SMART HOME**

Project: Passive type modular loft home

Phase:

Production drawings:

Sheet name:

Date: 30.06.2022 09:11:27

1.stāva plāns

Revision: Project Status

Scale: 1 : 50

Proj.Eng.:

Tatjana Ūdre

Sheet. nr.:

0-01