


2.stāva plāns

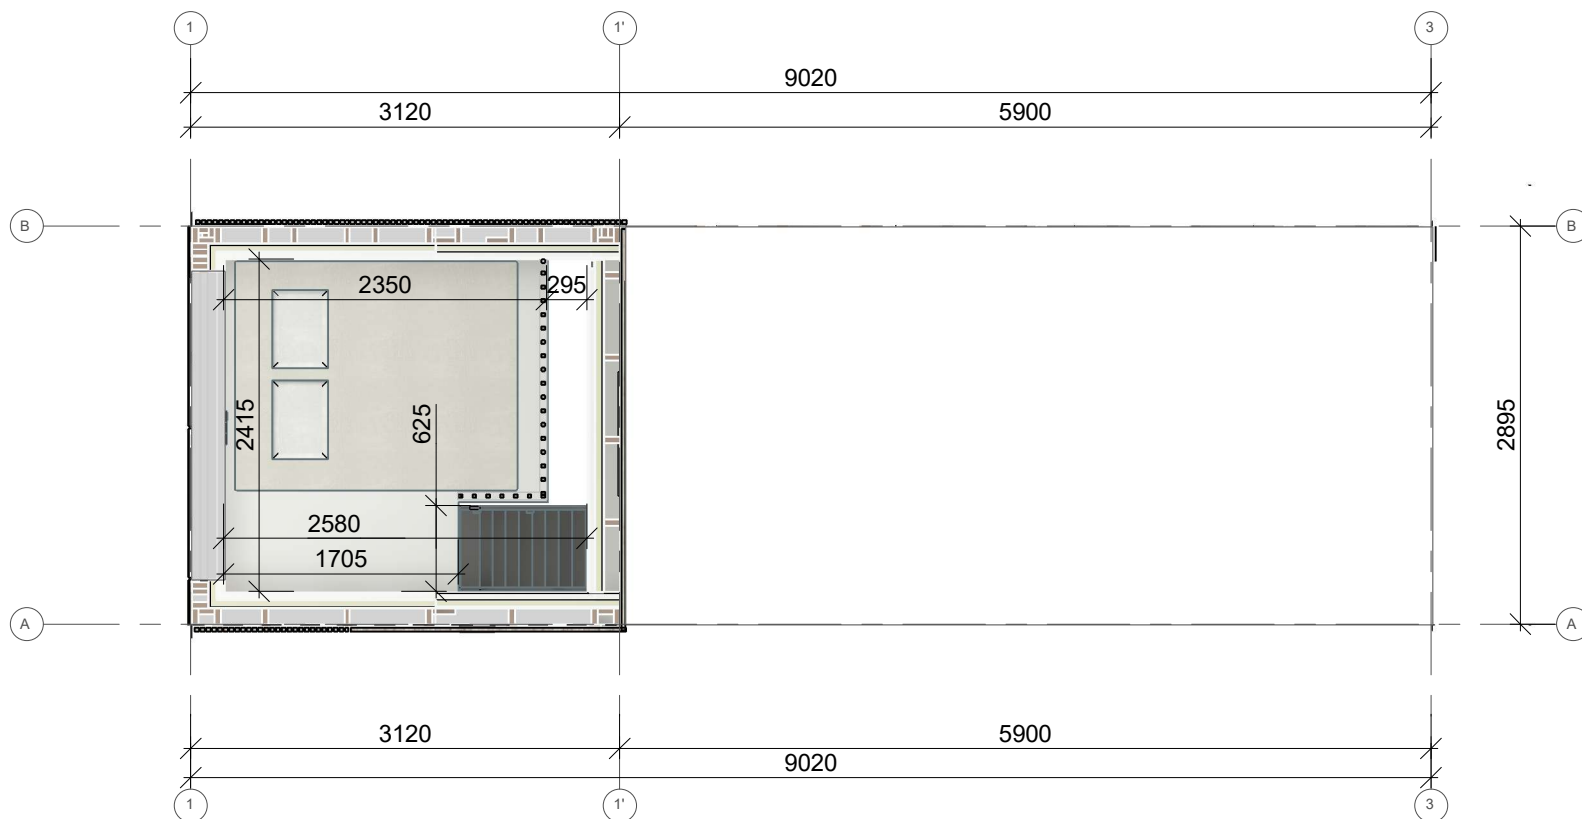

Nr.	Telpa	Laukums	Perimets
1	Istaba	17 m ²	18860
2	Sanmezgls	3 m ²	9080
3	Loft	21 m ²	22270

Project Manager:

www.tesla.lv
tesla@tesla.lv



TESLA SMART HOME

Project: Passive type modular loft home

Sheet name:

2.stāva plāns

Proj.Eng.:

Tatjana Ūdre

Phase:

Production drawings:

Date:

30.06.2022 09:19:49

Revision:

Project Status

Scale:

1 : 50

Sheet. nr.:

0-02